




# DURO-SHED

*DURABILITY IN EVERY SHED*


12249 Highway 50  
 Bolton, On L7E 1M1  
 t: 905-857-0899  
 f: 905-857-2078  
 1-877-811-SHED (7433)  
 www.duroshed.ca

## 10' X 10' 5-SIDED CABANA LAYOUT

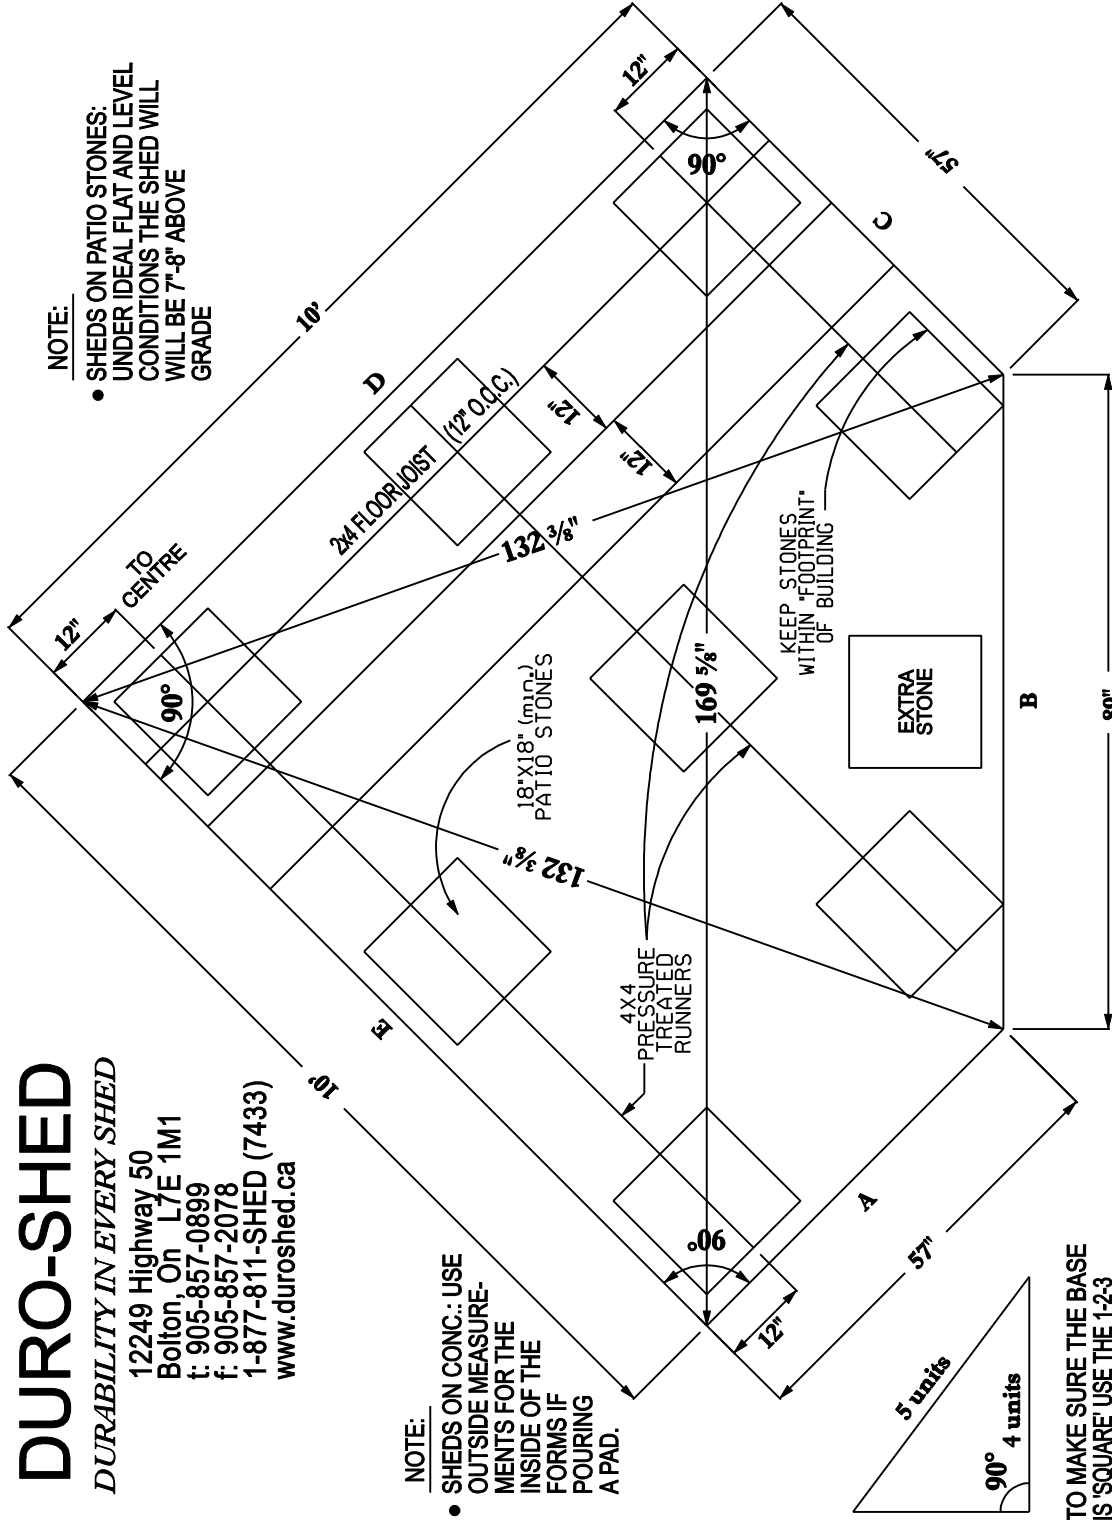


**NOTE:**  
 • SHEDS ON CONC.: USE OUTSIDE MEASUREMENTS FOR THE INSIDE OF THE FORMS IF POURING A PAD.

**NOTE:**  
 • SHEDS ON PATIO STONES: UNDER IDEAL FLAT AND LEVEL CONDITIONS THE SHED WILL BE 7"-8" ABOVE GRADE

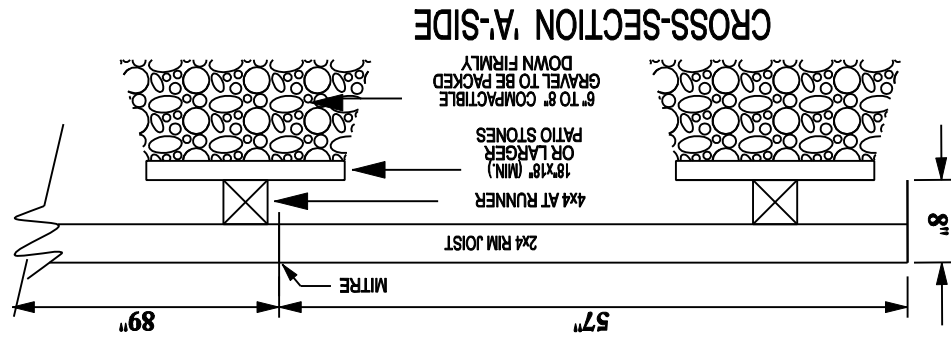

CROSS-SECTION A-A SIDE

PLAN VIEW

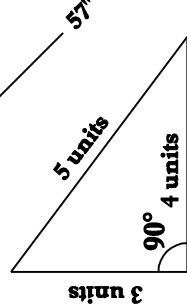

TO MAKE SURE THE BASE IS 'SQUARE' USE THE 1-2-3 METHOD. REFER TO THE ABOVE DIAGRAM